


VALVE PIT BEDDING AND BACKFILL WITH FIBERGLASS COLLAR SHOWN

N.T.S.

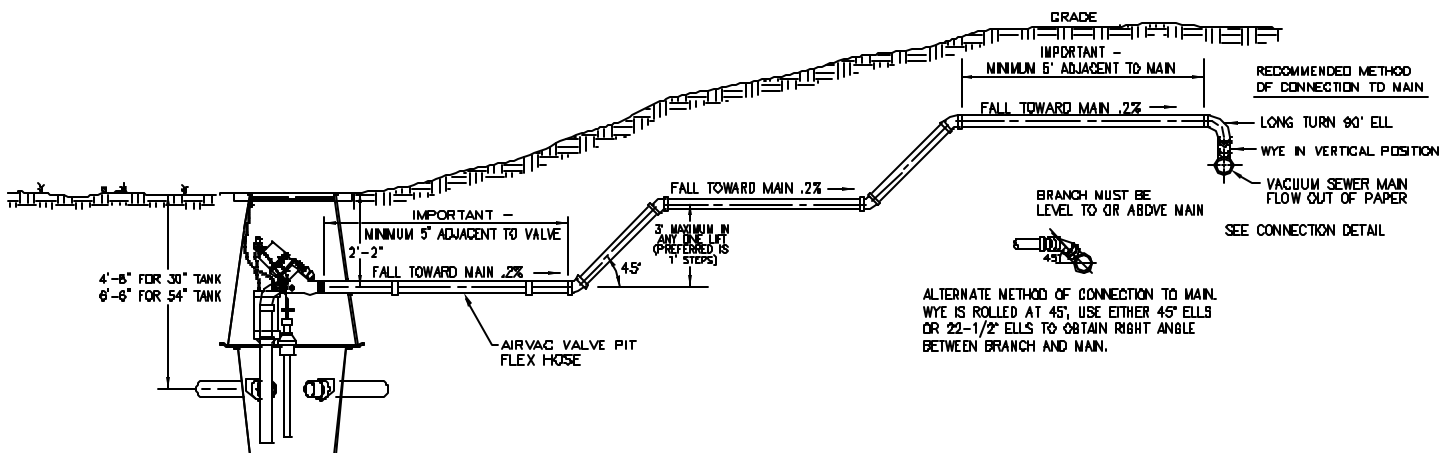

LIFT DETAILS FOR 3" SERVICE LATERAL

N.T.S.